

STATE	COUNTY	ROUTE NAME	SHEET NO.	TOTAL SHEETS
SC	HORRY	LEGENDS DR	1	12

INDEX OF SHEETS

SHEET #	DESCRIPTION
1	Title Sheet
2-3	Typical Section
4-6	Plan Sheets
7-9	Pavement Marking
U1-U3	Utility Sheets

HORRY COUNTY

PROPOSED ROADWAY IMPROVEMENT PLANS FOR LEGENDS DRIVE




3 DAYS BEFORE DIGGING IN
SOUTH CAROLINA
CALL SC 811
SOUTH CAROLINA 811 (SC 811)
WWW.SC811.COM
ALL UTILITIES MAY NOT BE A MEMBER OF SC811.

LEGENDS DRIVE
FROM STA.10+00 TO STA.138+00

PROJECT DESCRIPTION
10+00 to 24+20= 1,420FT CONSTRUCT THIRD LANE
24+20 TO 138+00= 11,380FT 2FT LANE
WIDENING AND RESURFACING

STATE	COUNTY	ROUTE NAME	SHEET NO.	TOTAL SHEETS
SC	HORRY	LEGENDS DR	2	12

Legends Drive

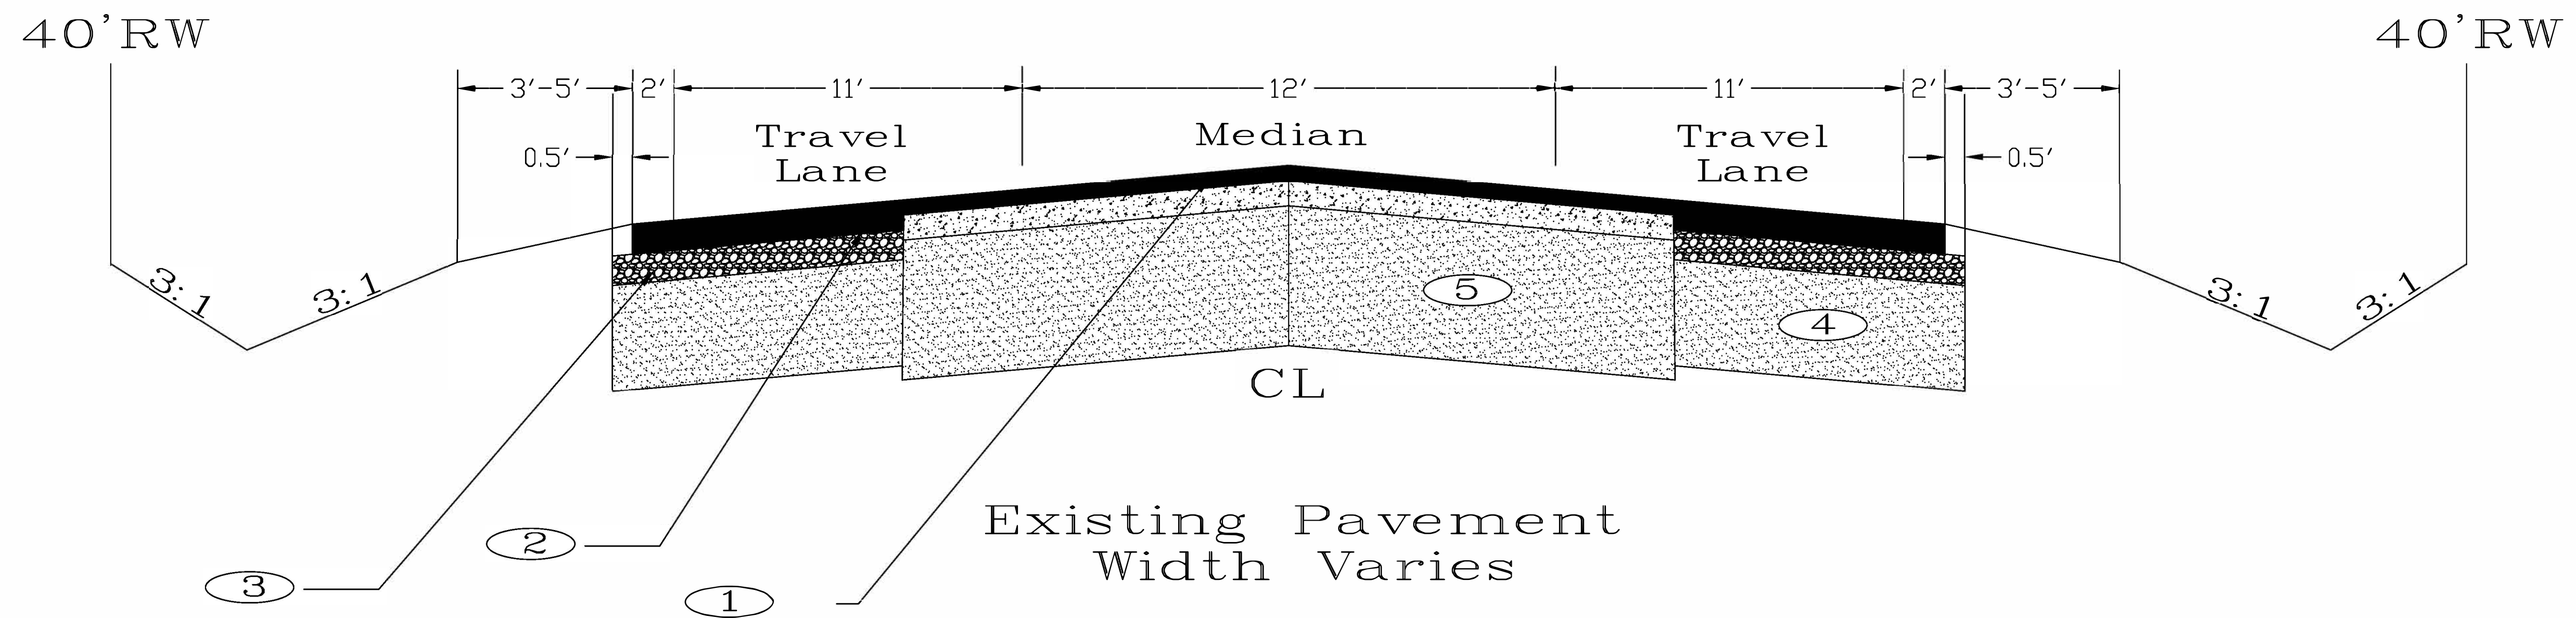

Legend

- ① 200lbs/SY Asphalt Surface Type C
- ② 224lbs/SY Asphalt Intermediate Type C
- ③ 8" GABC Compacted
- ④ Existing Subgrade
- ⑤ Existing Roadbed





Horry County
Typical Section
Legends Drive

November 7, 2024

NOT TO SCALE

CONSTRUCTION PLANS

STATE	COUNTY	ROUTE NAME	SHEET NO.	TOTAL SHEETS
SC	HORRY	LEGENDS DR	3	12

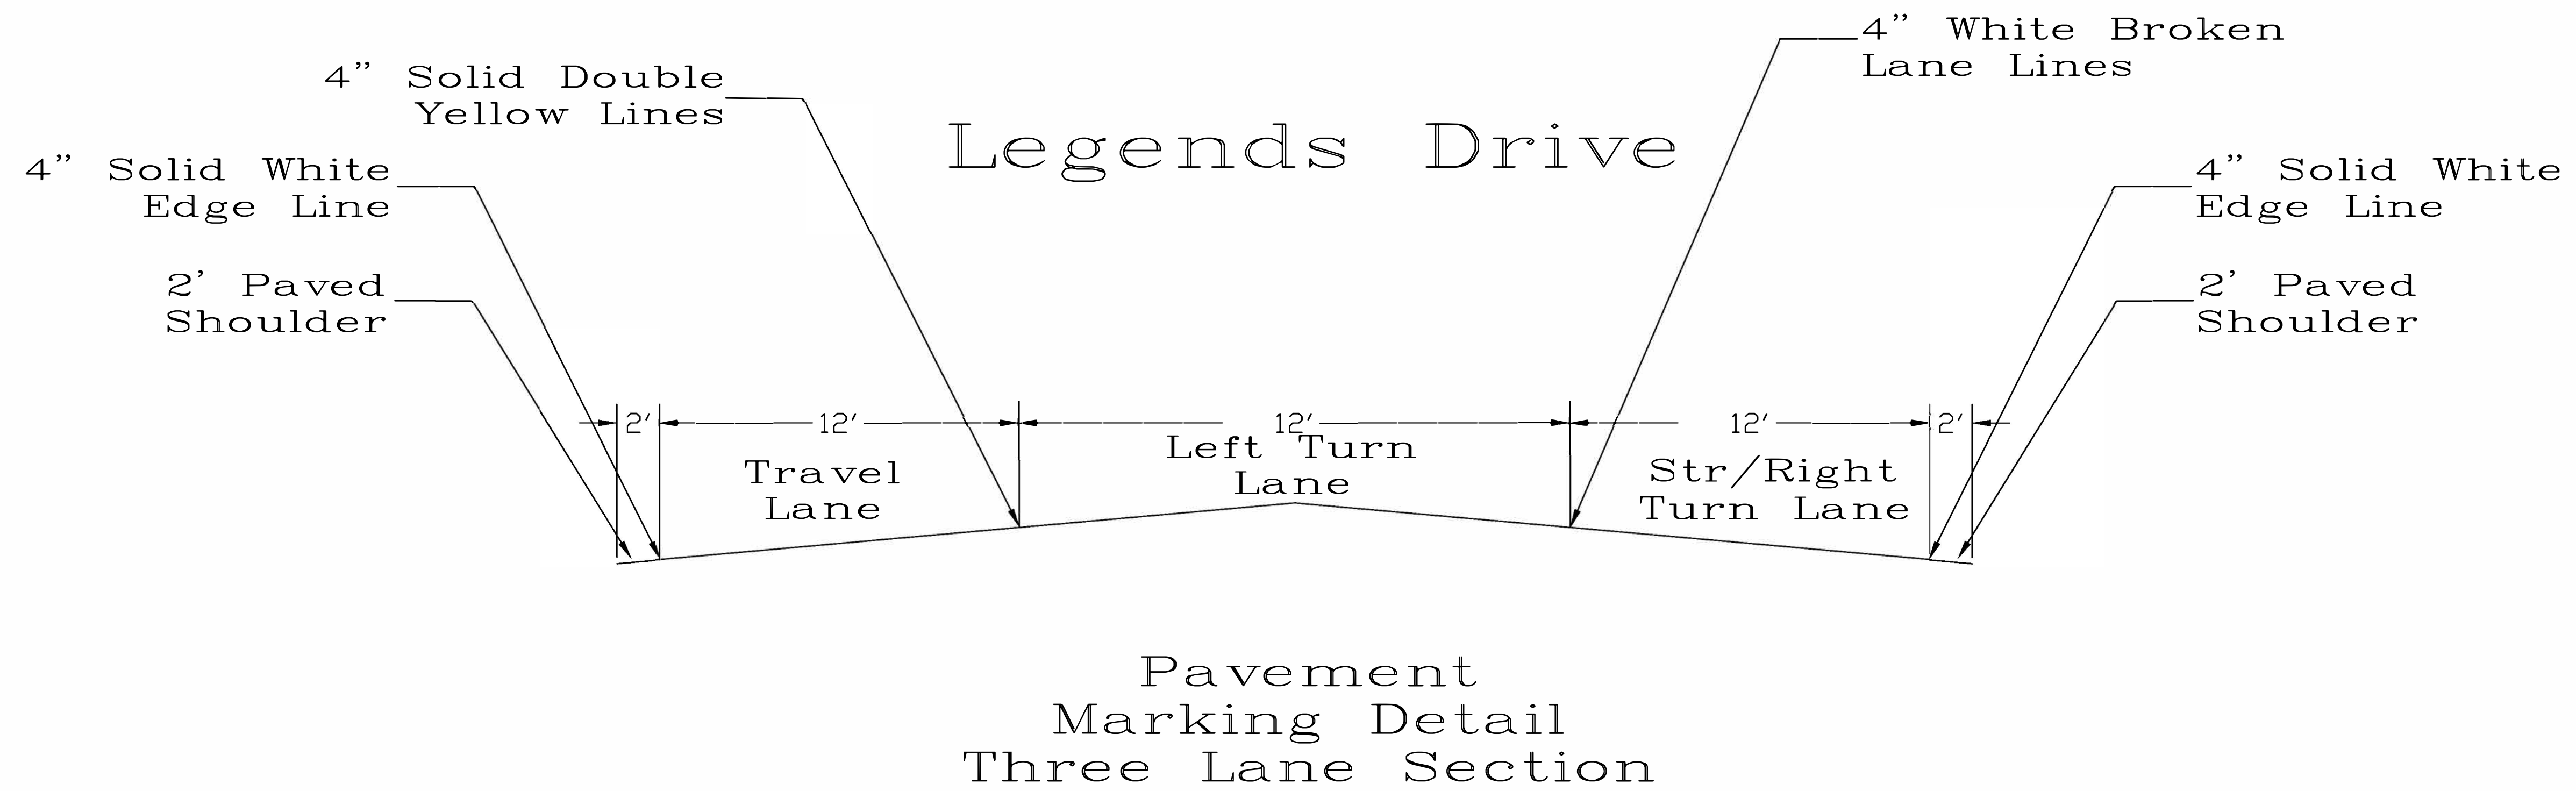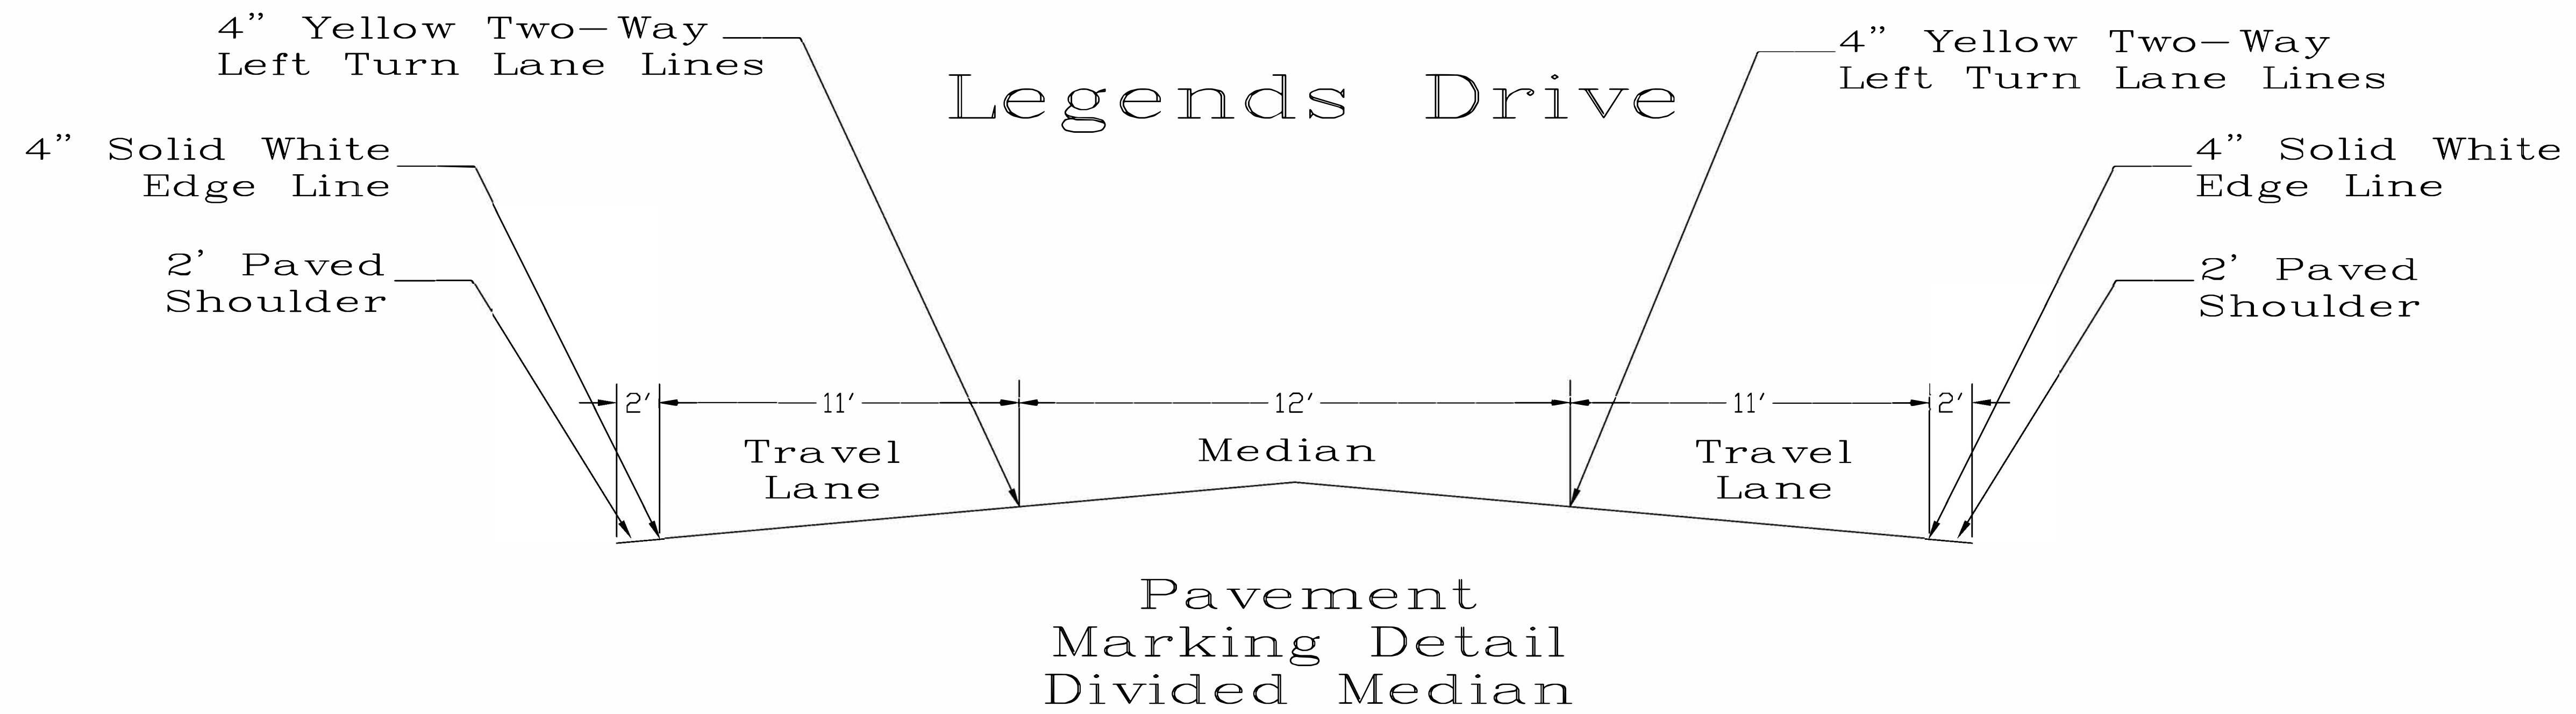


Horry County
Typical Section
Legends Drive

November 7, 2024

NOT TO SCALE

CONSTRUCTION PLANS

STATE	COUNTY	ROUTE NAME	SHEET NO.	TOTAL SHEETS
SC	HORRY	LEGENDS DR	4	12

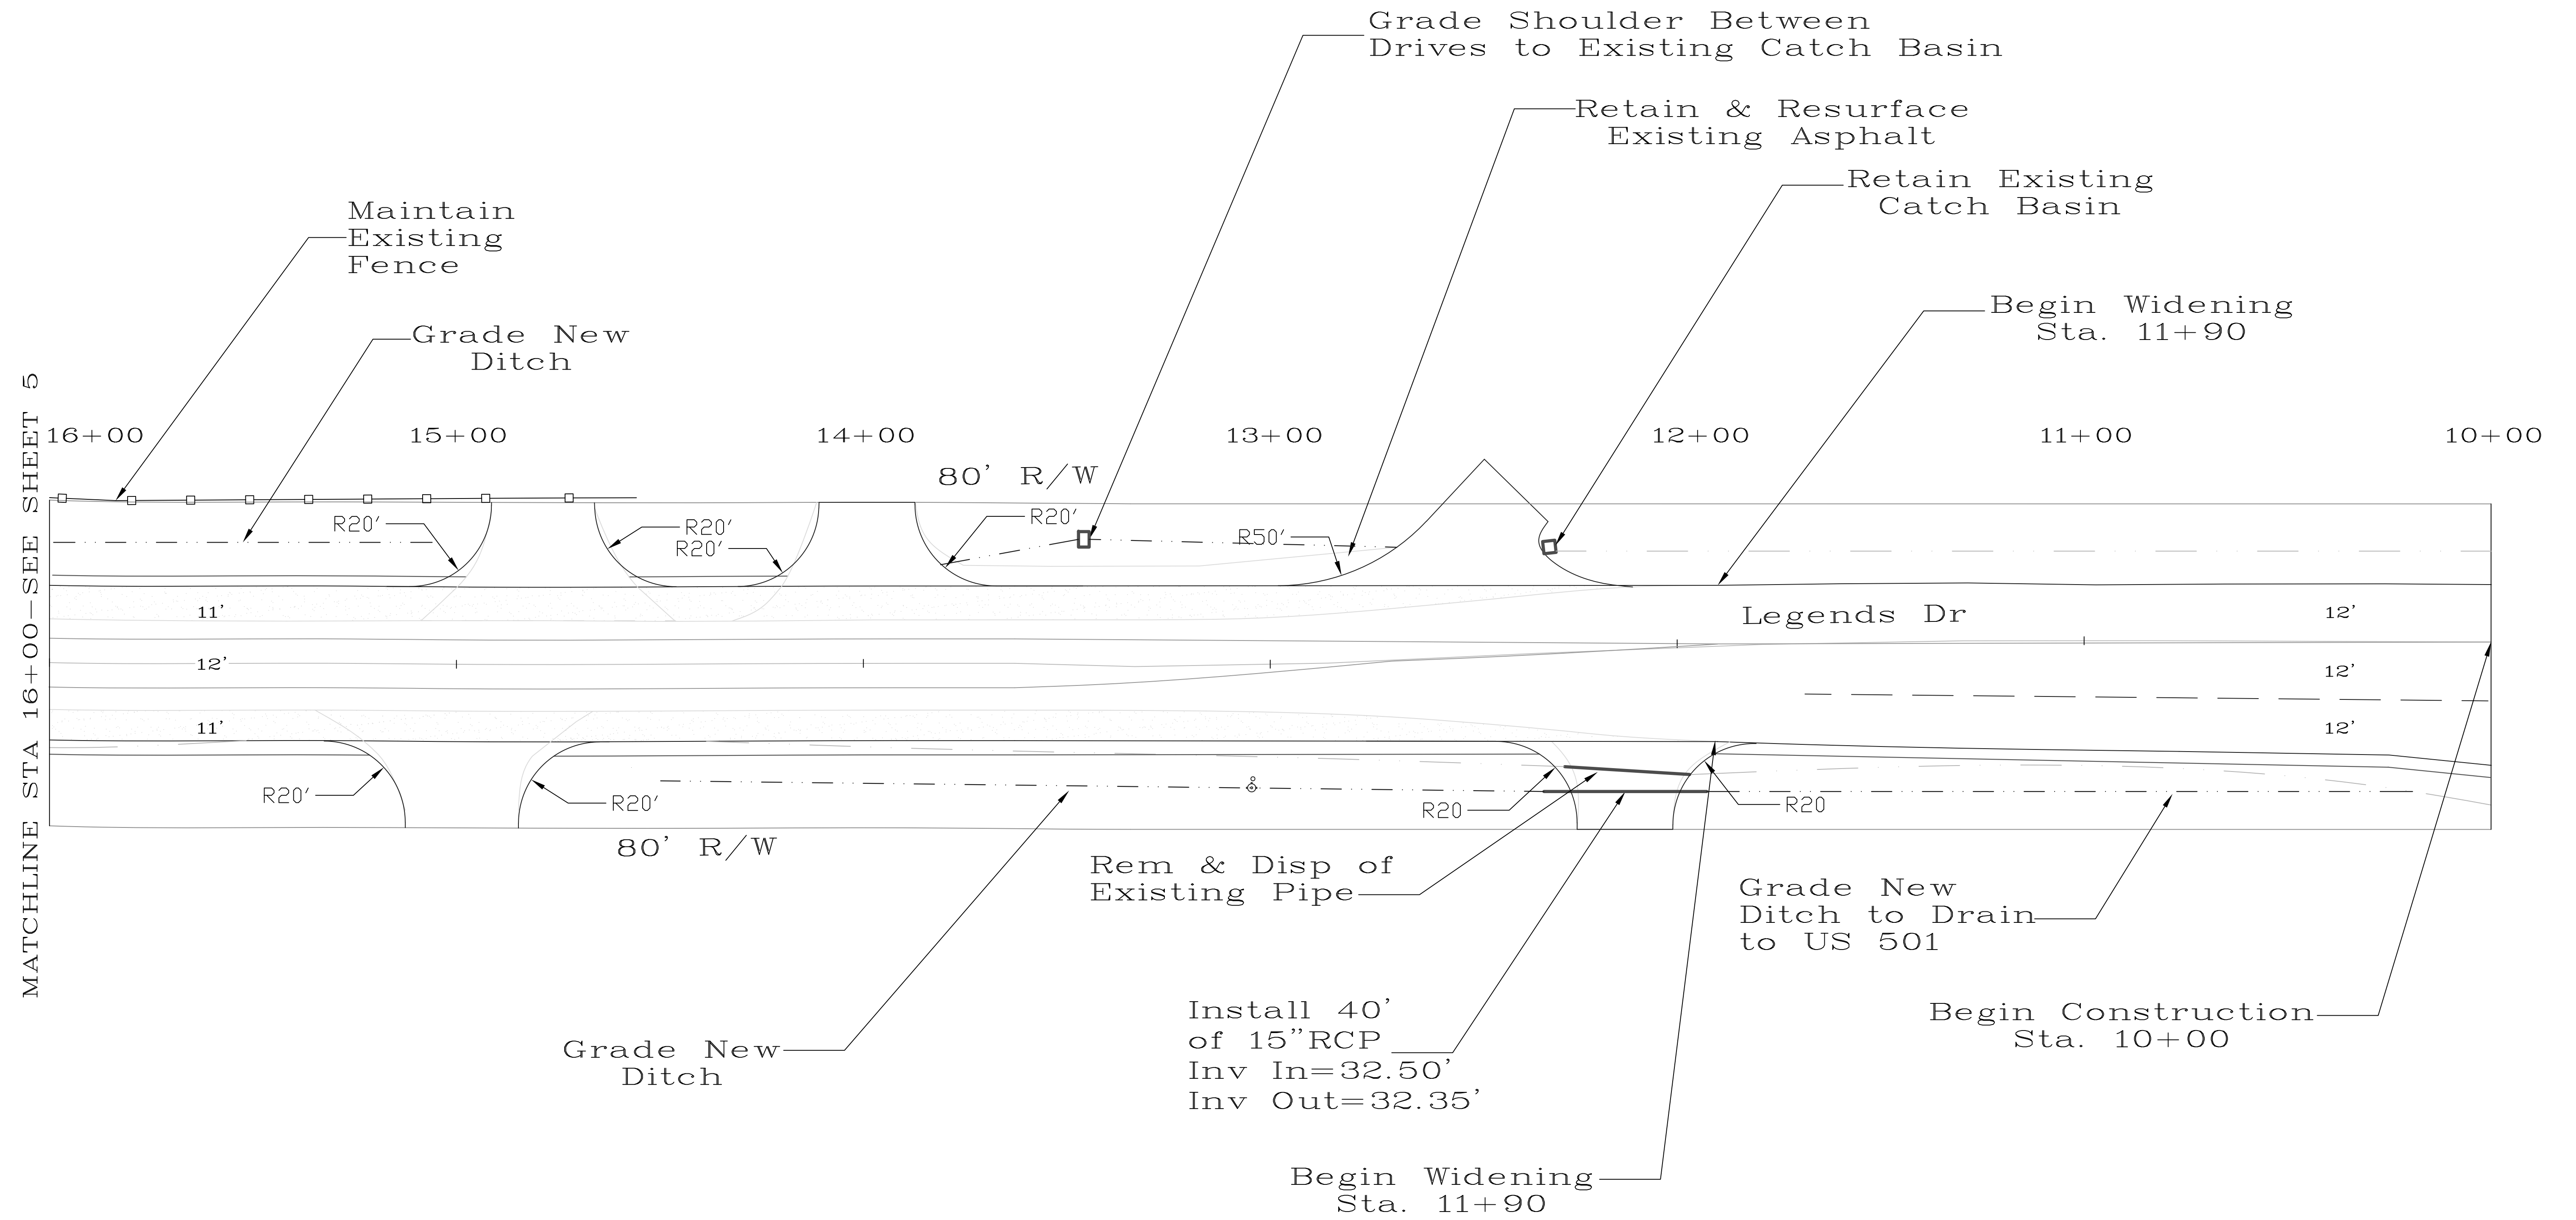


Horry County
Plan Sheet
Legends Drive

November 8, 2024

SCALE 1"=20'

CONSTRUCTION PLANS

STATE	COUNTY	ROUTE NAME	SHEET NO.	TOTAL SHEETS
SC	HORRY	LEGENDS DR	5	12

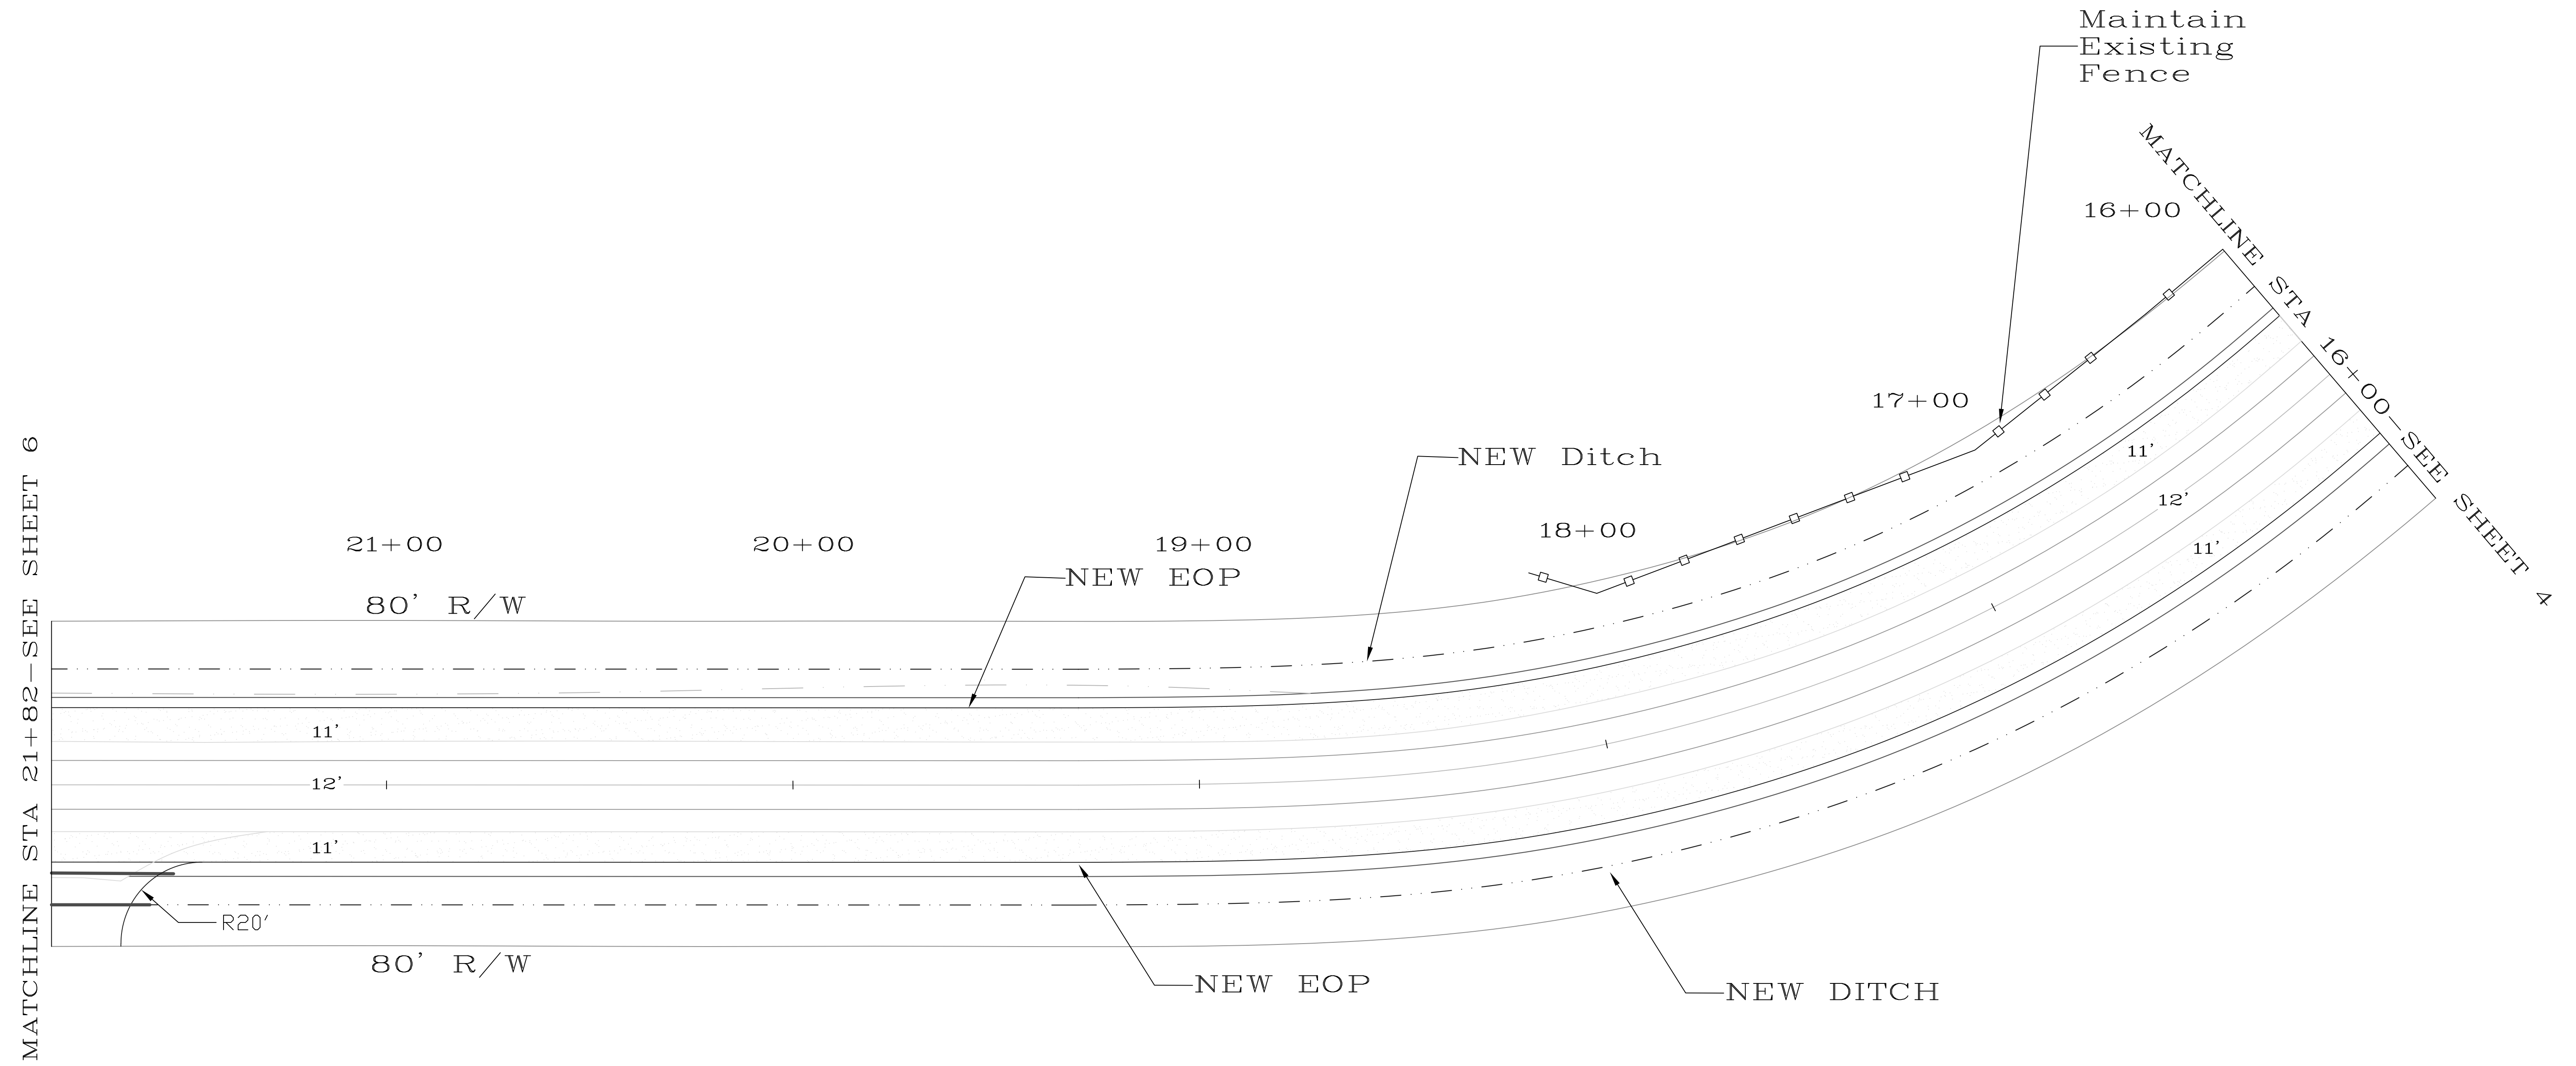

Horry County
Plan Sheet
Legends Drive

November 8, 2024

SCALE 1"=20'

CONSTRUCTION PLANS

STATE	COUNTY	ROUTE NAME	SHEET NO.	TOTAL SHEETS
SC	HORRY	LEGENDS DR	6	12

The Typical Section for 2' Widening will extend 11,380FT (2.16 Miles) From This Point to The Nose of The Existing Grass Median at the Guard House

Install 40' of 18"RCP @ Sta 81+10 & Sta 117+00

End Third Lane Widening Sta. 24+20

Begin Taper Sta. 24+20

Tie To Existing Ditch

Begin Taper Sta. 24+20

End Taper Sta. 22+55



New Ditch

24+00

23+00

22+00

MATCHLINE STA 21+82-SEE SHEET 5

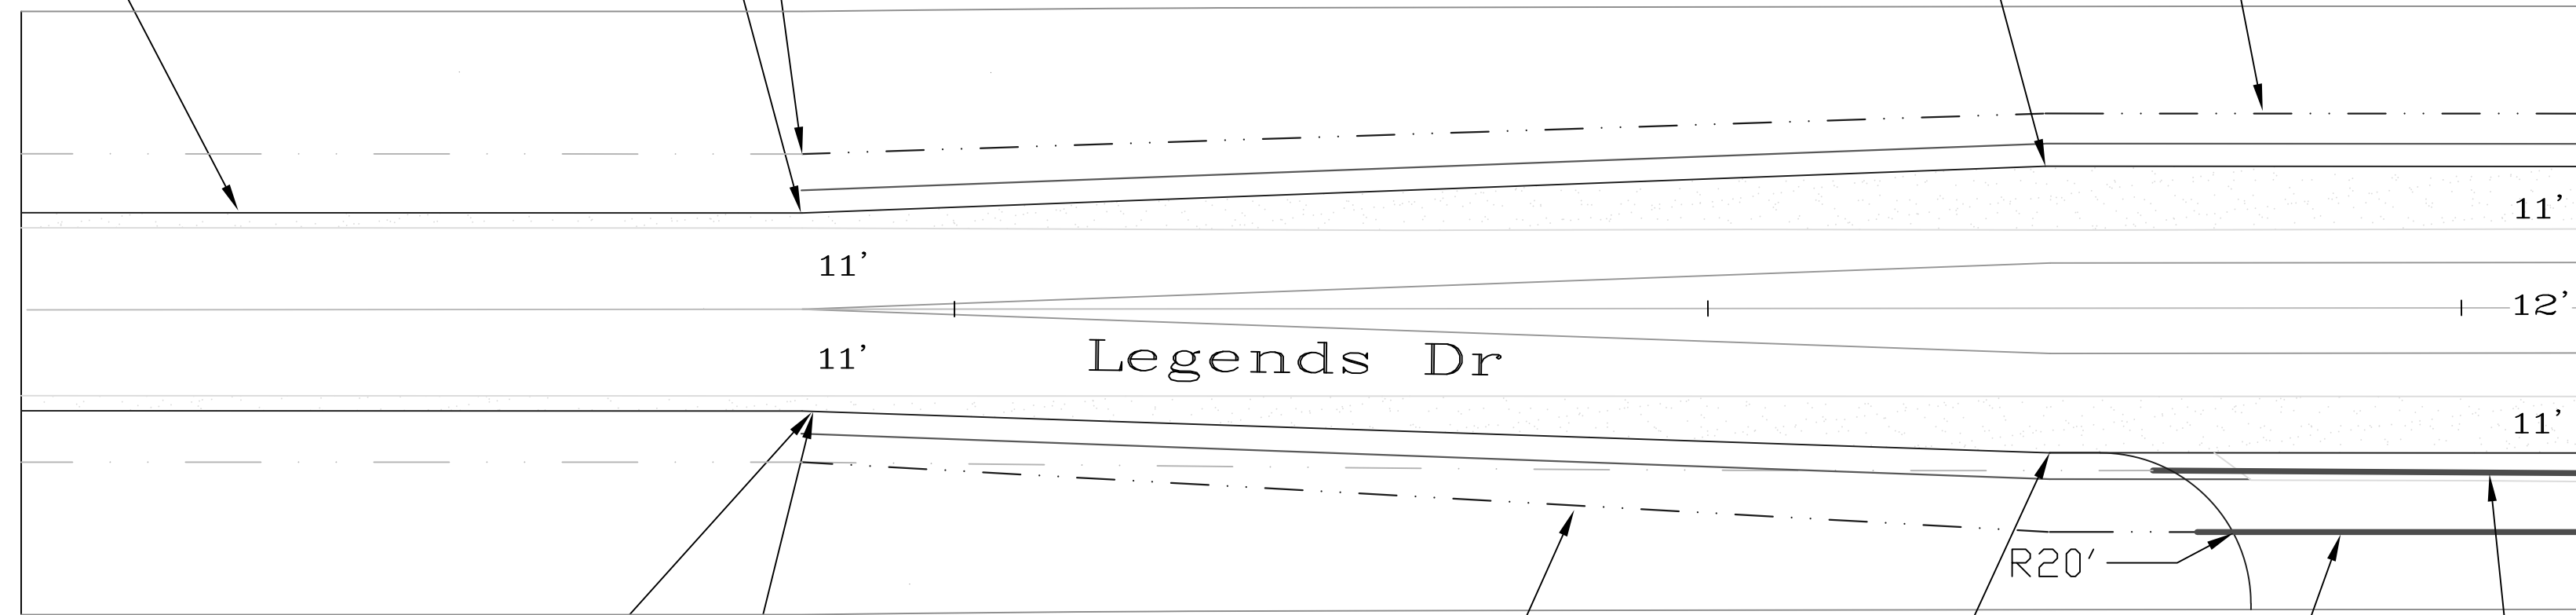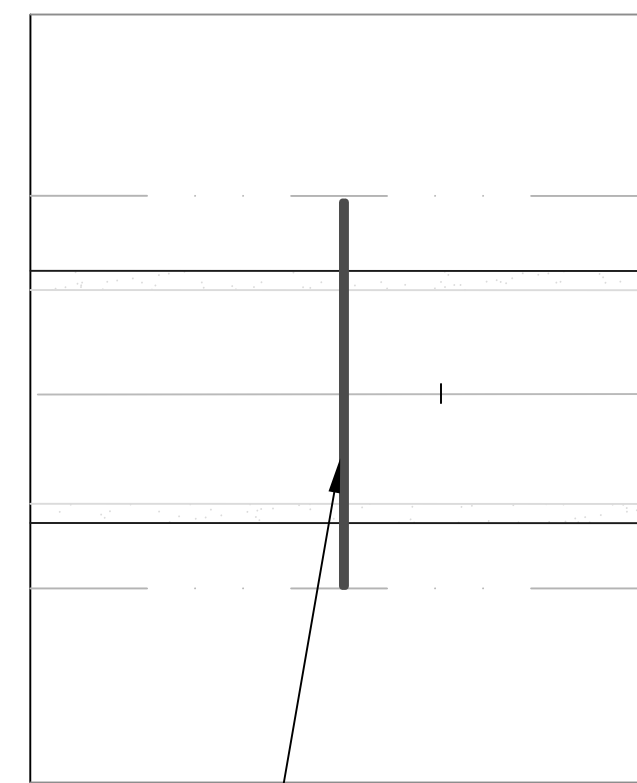

New Ditch

End Taper Sta. 22+55

Install 88' of 15"RCP
Inv In=31.75'
Inv Out=31.53'

Rem & Disp of Existing Pipe




Horry County
Plan Sheet
Legends Drive

November 8, 2024

SCALE 1"=20'

CONSTRUCTION PLANS

STATE	COUNTY	ROUTE NAME	SHEET NO.	TOTAL SHEETS
SC	HORRY	LEGENDS DR	7	12

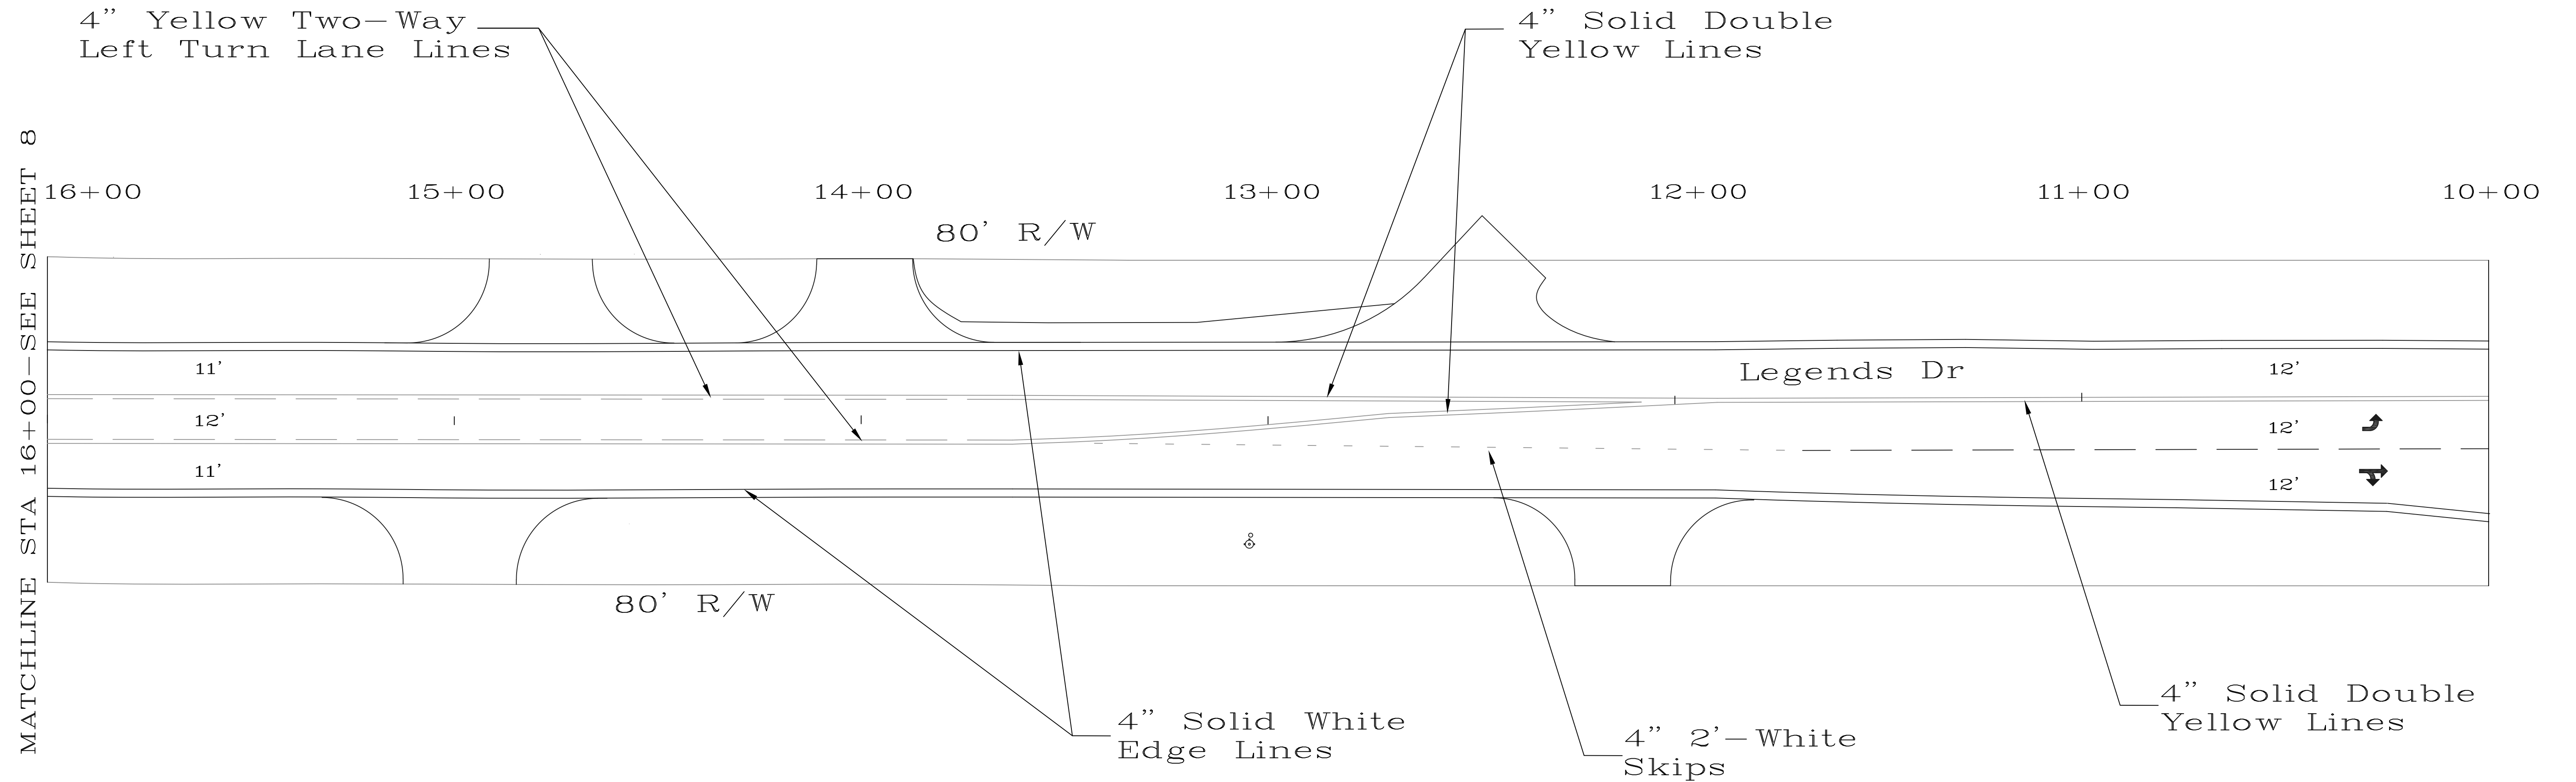


Horry County
Pavement Marking
Legends Drive

November 7, 2024

SCALE 1" = 20'

CONSTRUCTION PLANS

STATE	COUNTY	ROUTE NAME	SHEET NO.	TOTAL SHEETS
SC	HORRY	LEGENDS DR	8	12

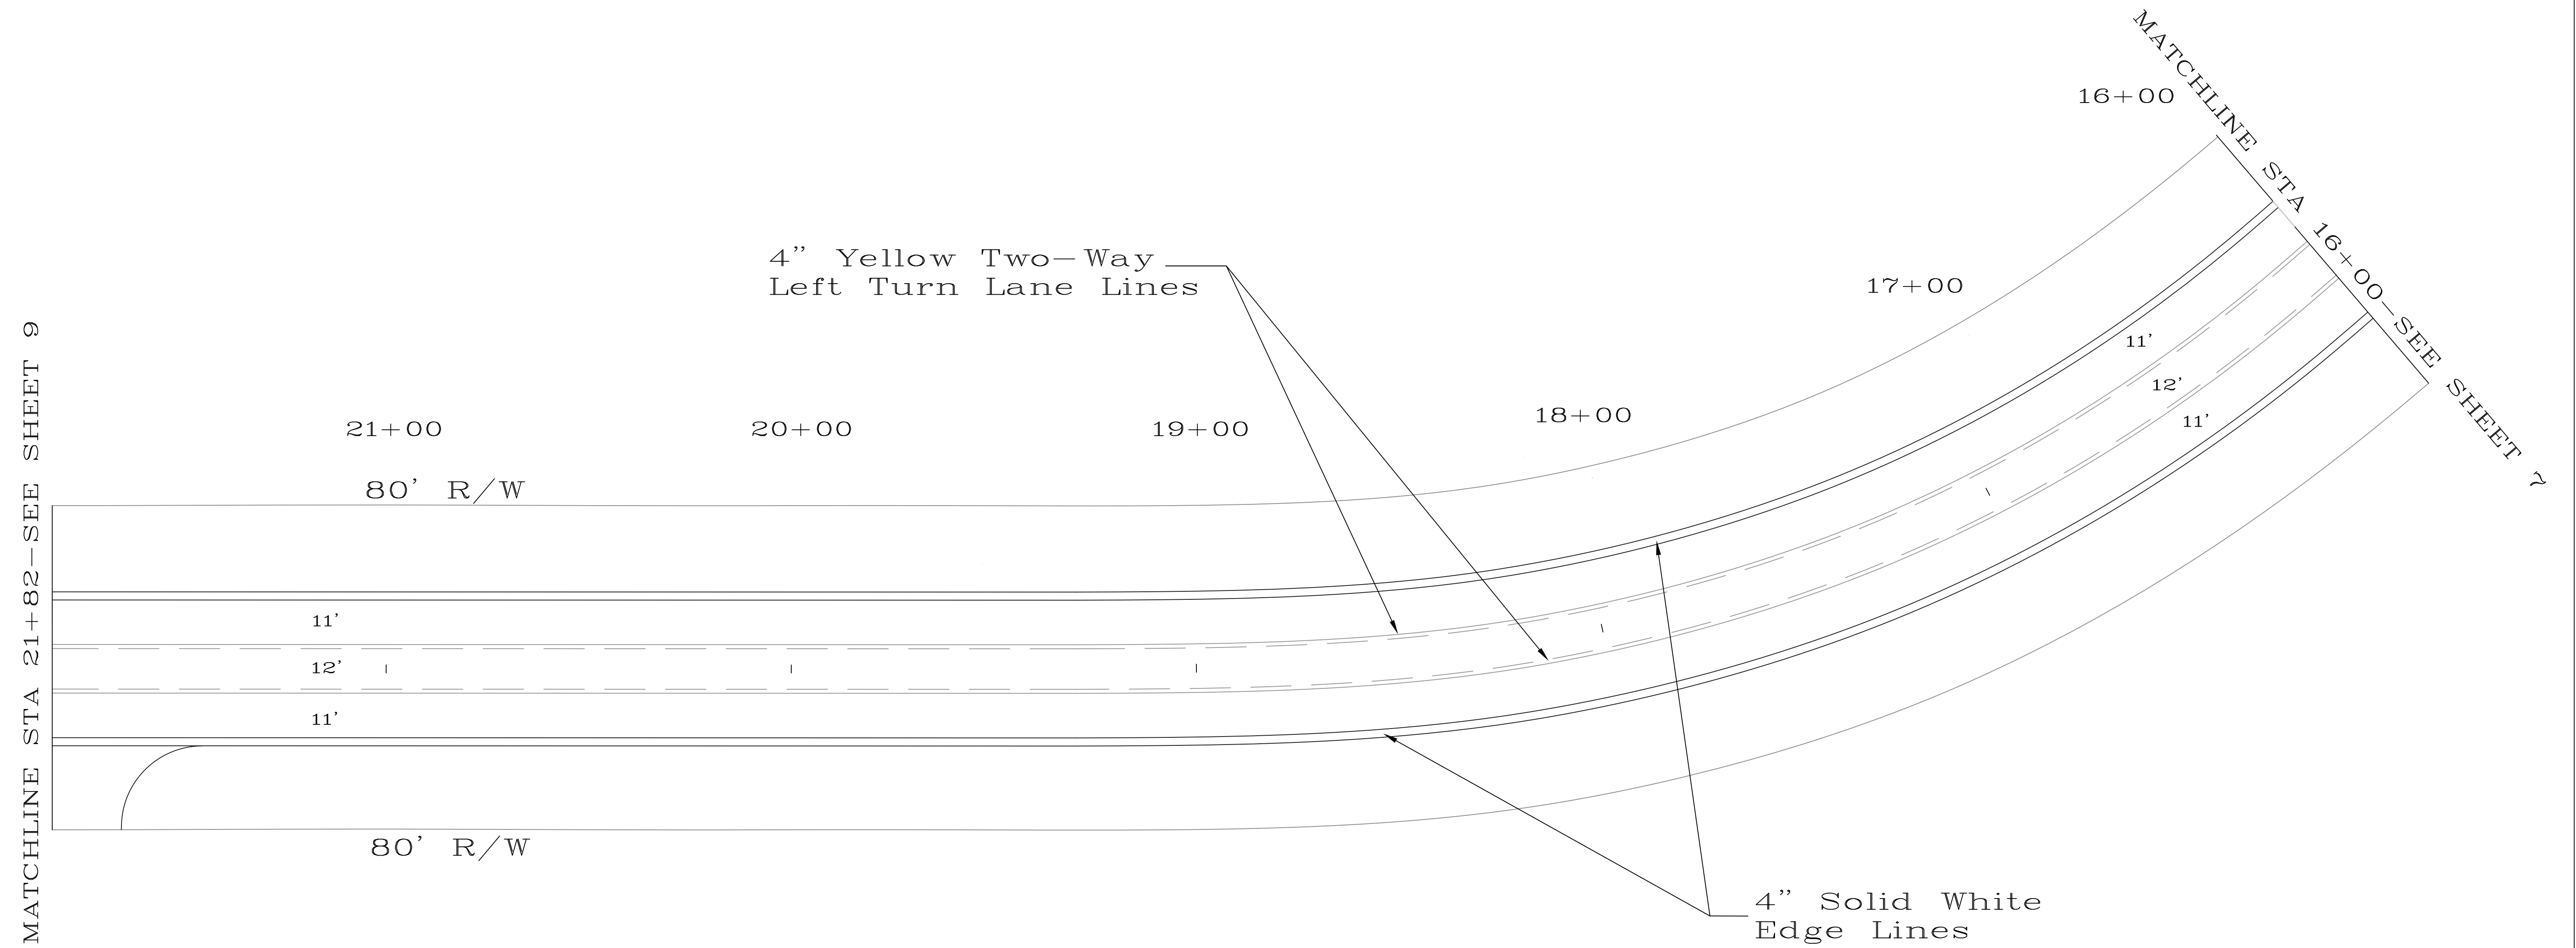


Horry County
Pavement Marking
Legends Drive

November 7, 2024

SCALE 1"=20'

CONSTRUCTION PLANS

STATE	COUNTY	ROUTE NAME	SHEET NO.	TOTAL SHEETS
SC	HORRY	LEGENDS DR	9	12

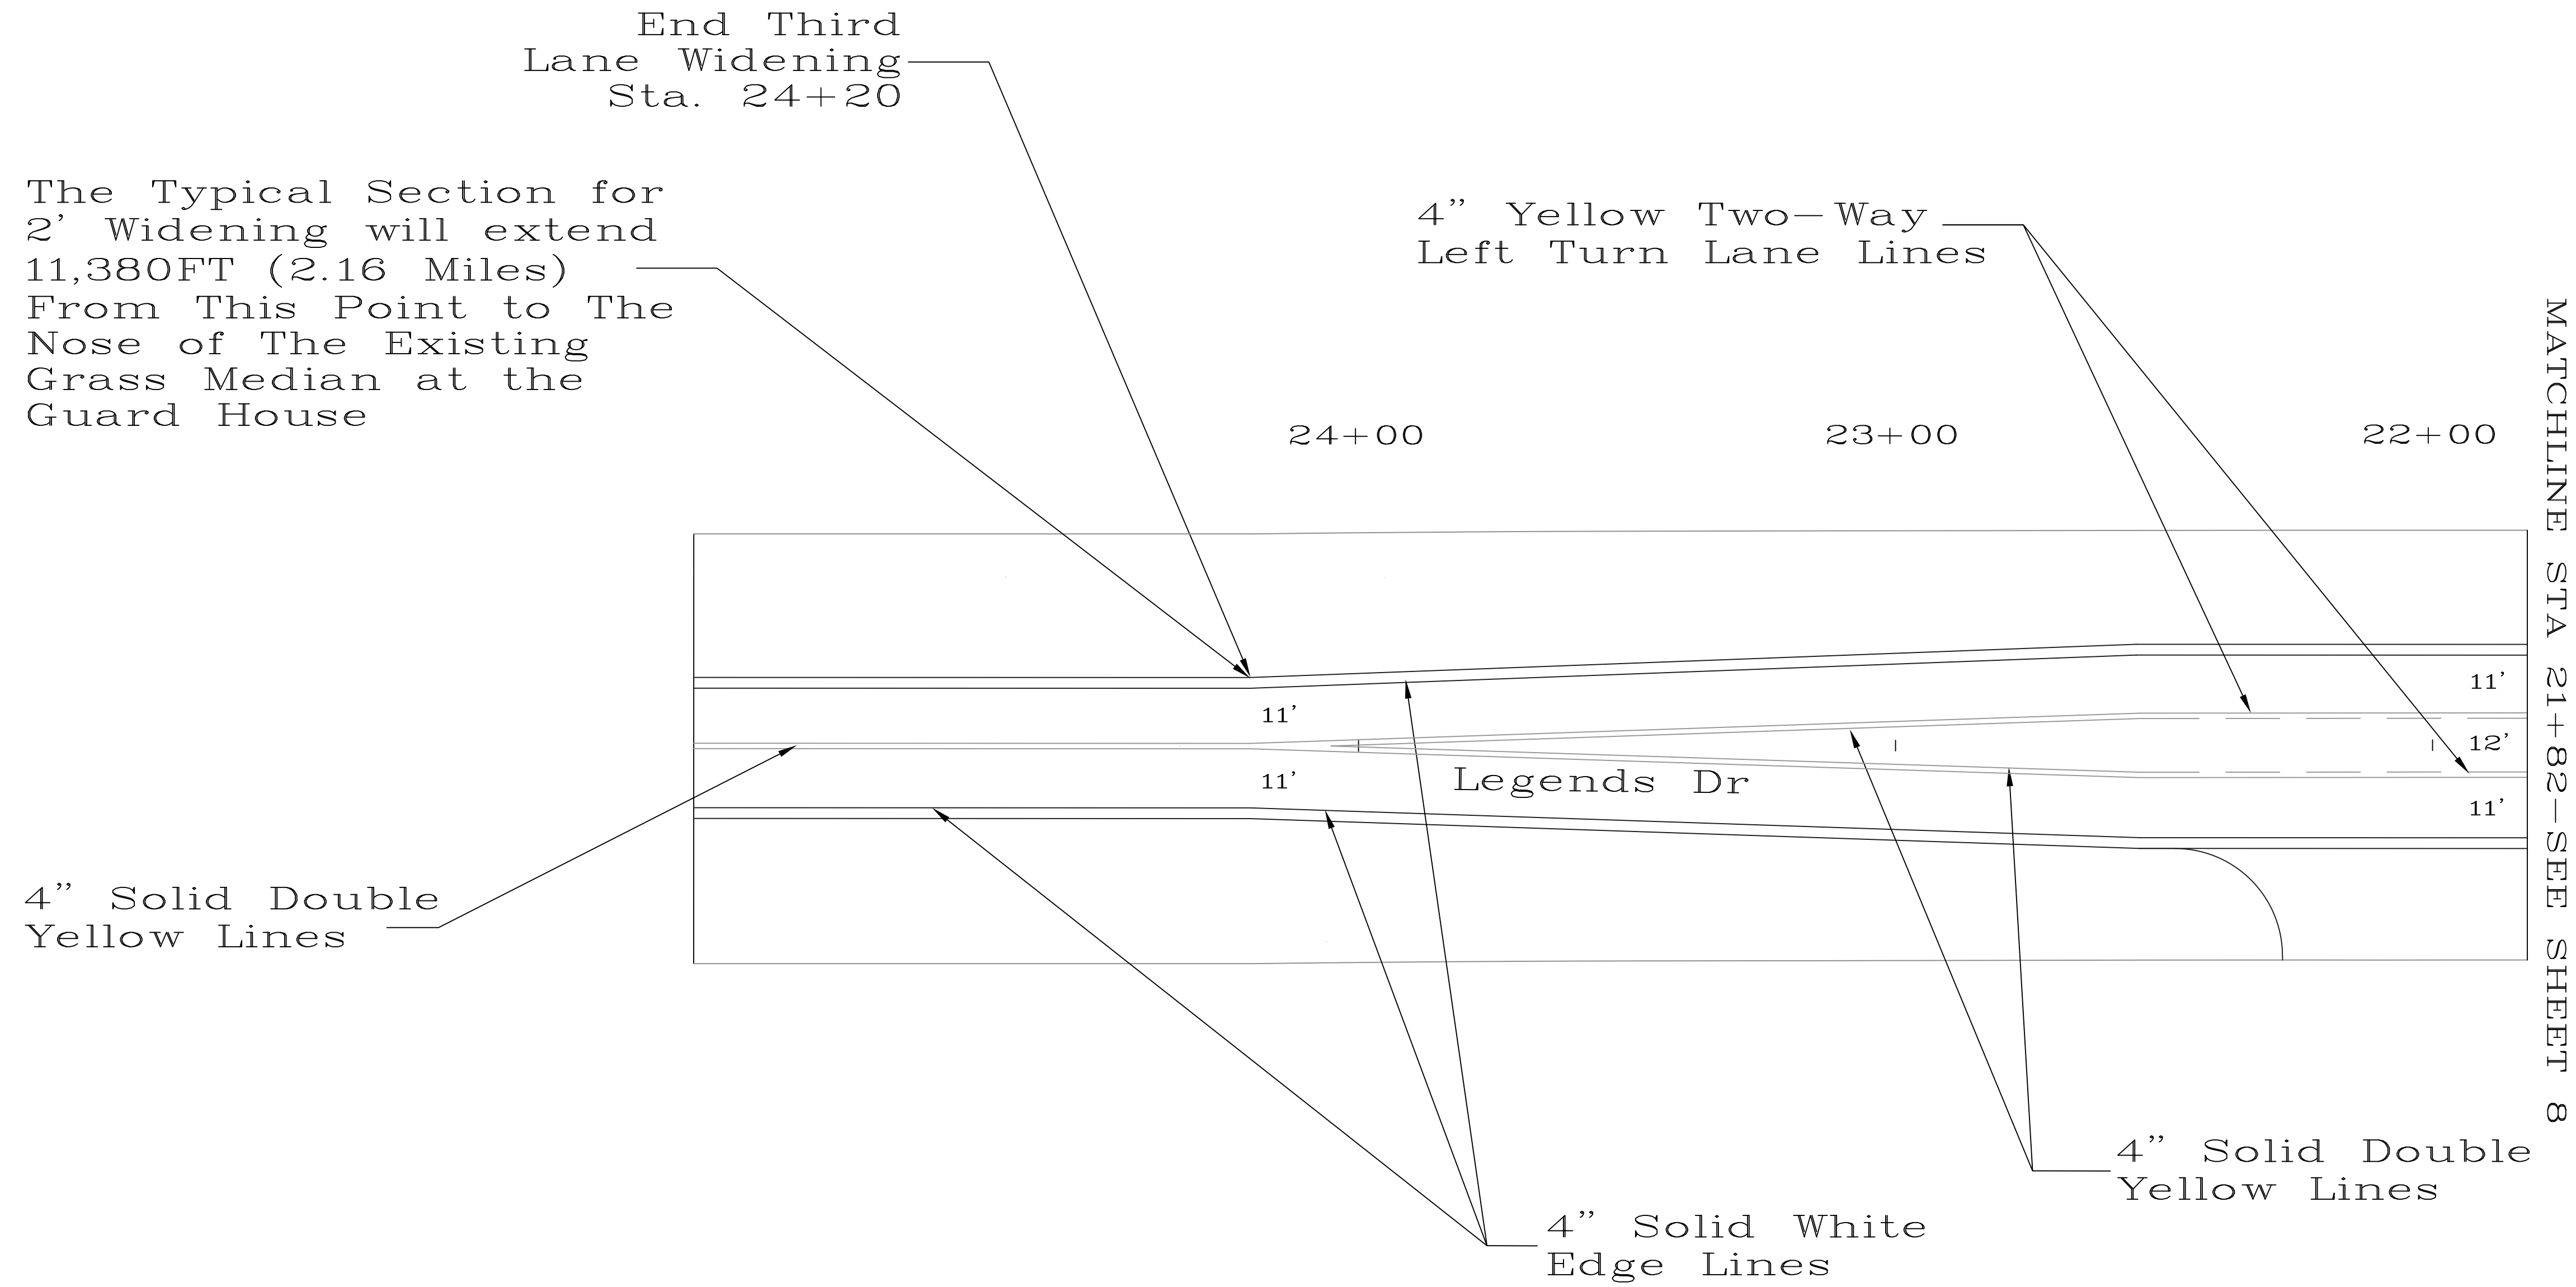

Horry County
Pavement Marking
Legends Drive


November 7, 2024

SCALE 1"=20'

CONSTRUCTION PLANS

STATE	COUNTY	ROUTE NAME	SHEET NO.	TOTAL SHEETS
SC	HORRY	LEGENDS DR	U1	12

Note: All utility locations are approximate and for reference only. Contractor is responsible for locating all utilities prior to the start of construction.

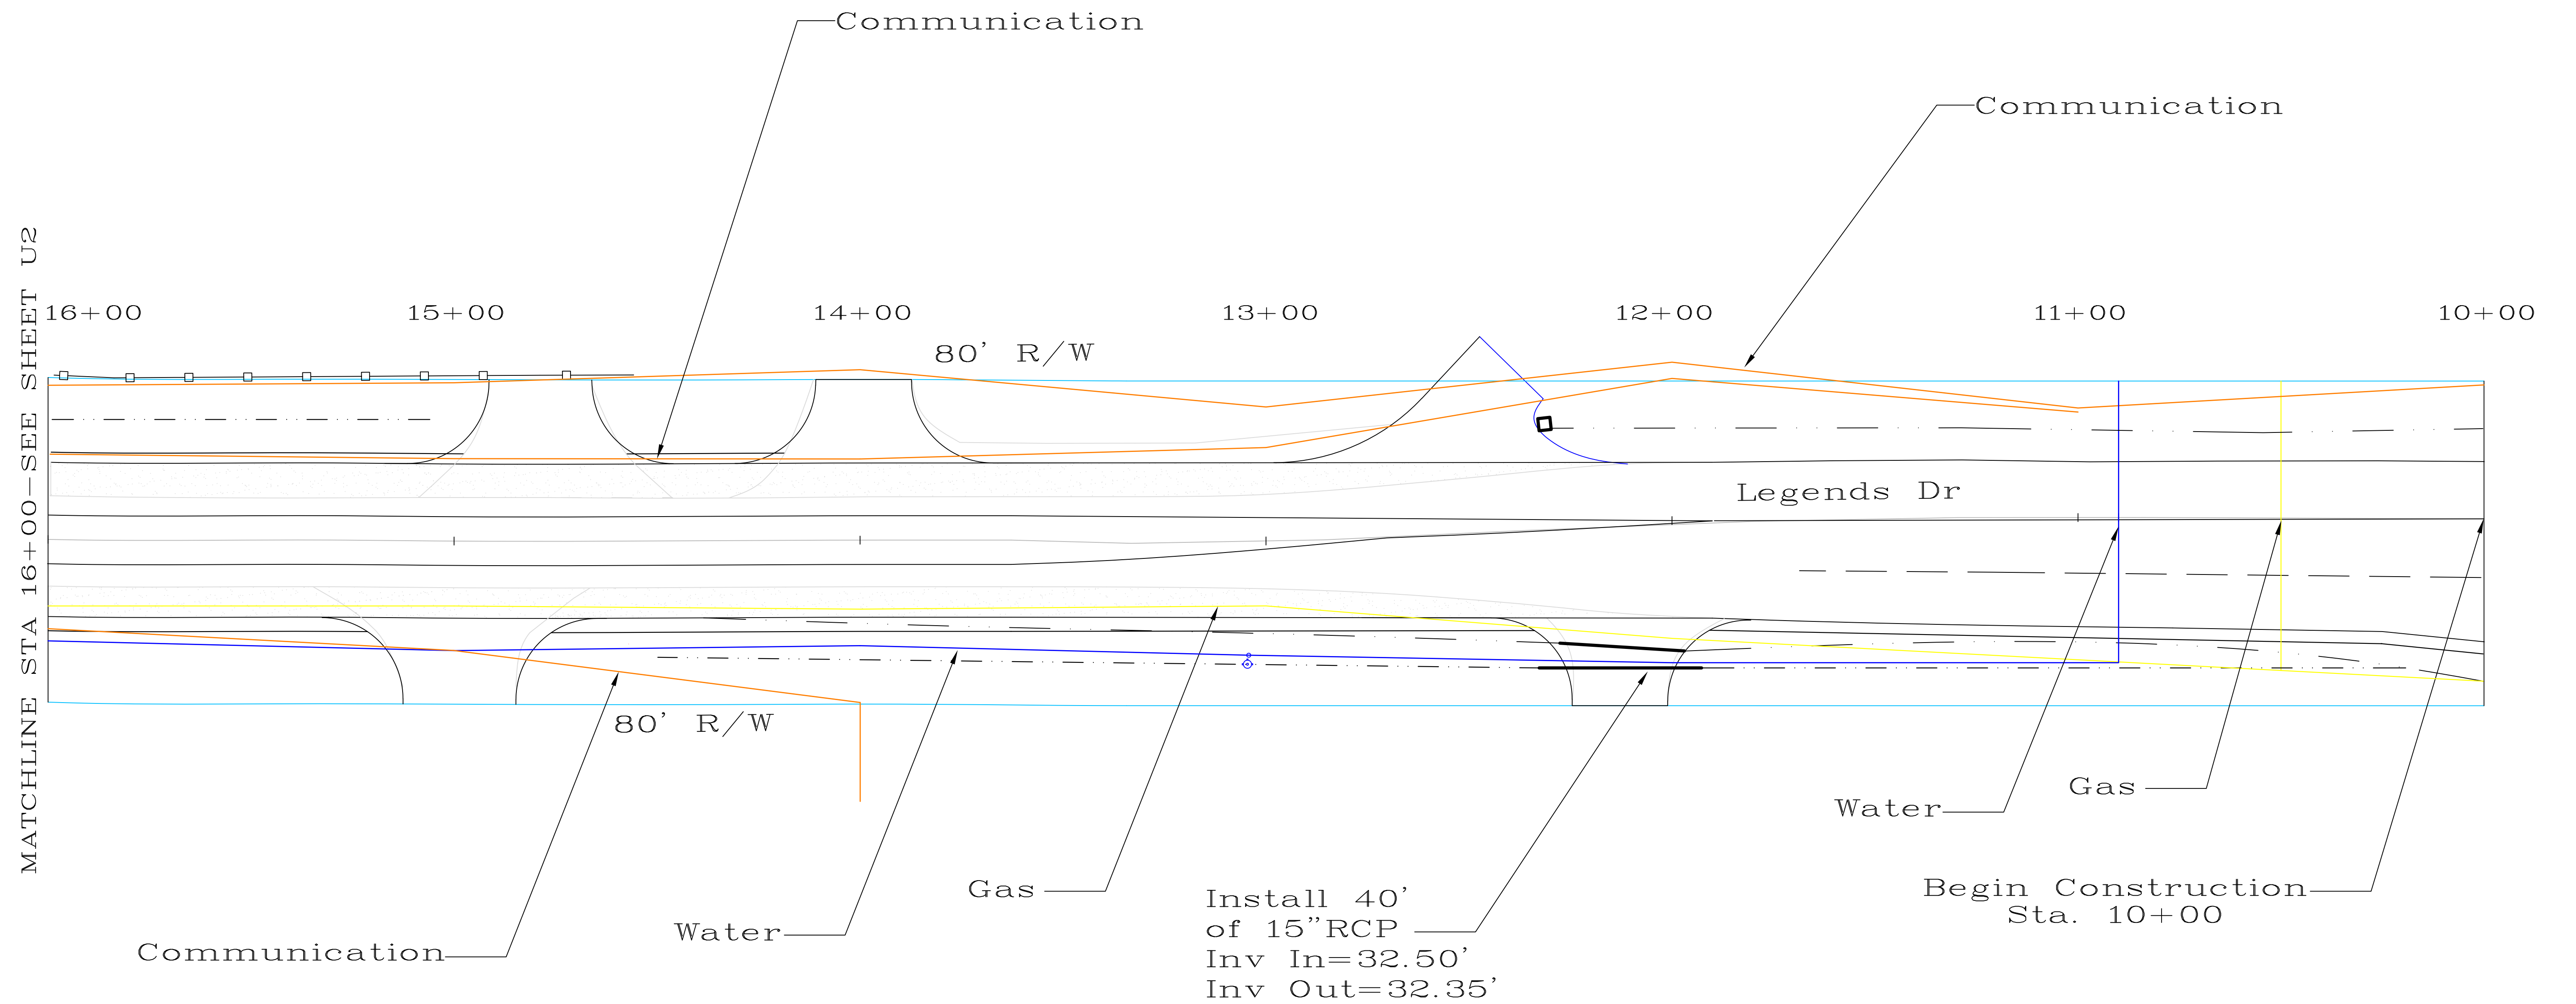

Horry County
Utility Sheet
Legends Drive


November 7, 2024

SCALE 1" = 20'

CONSTRUCTION PLANS

STATE	COUNTY	ROUTE NAME	SHEET NO.	TOTAL SHEETS
SC	HORRY	LEGENDS DR	U2	12

Note: All utility locations are approximate and for reference only. Contractor is responsible for locating all utilities prior to the start of construction.

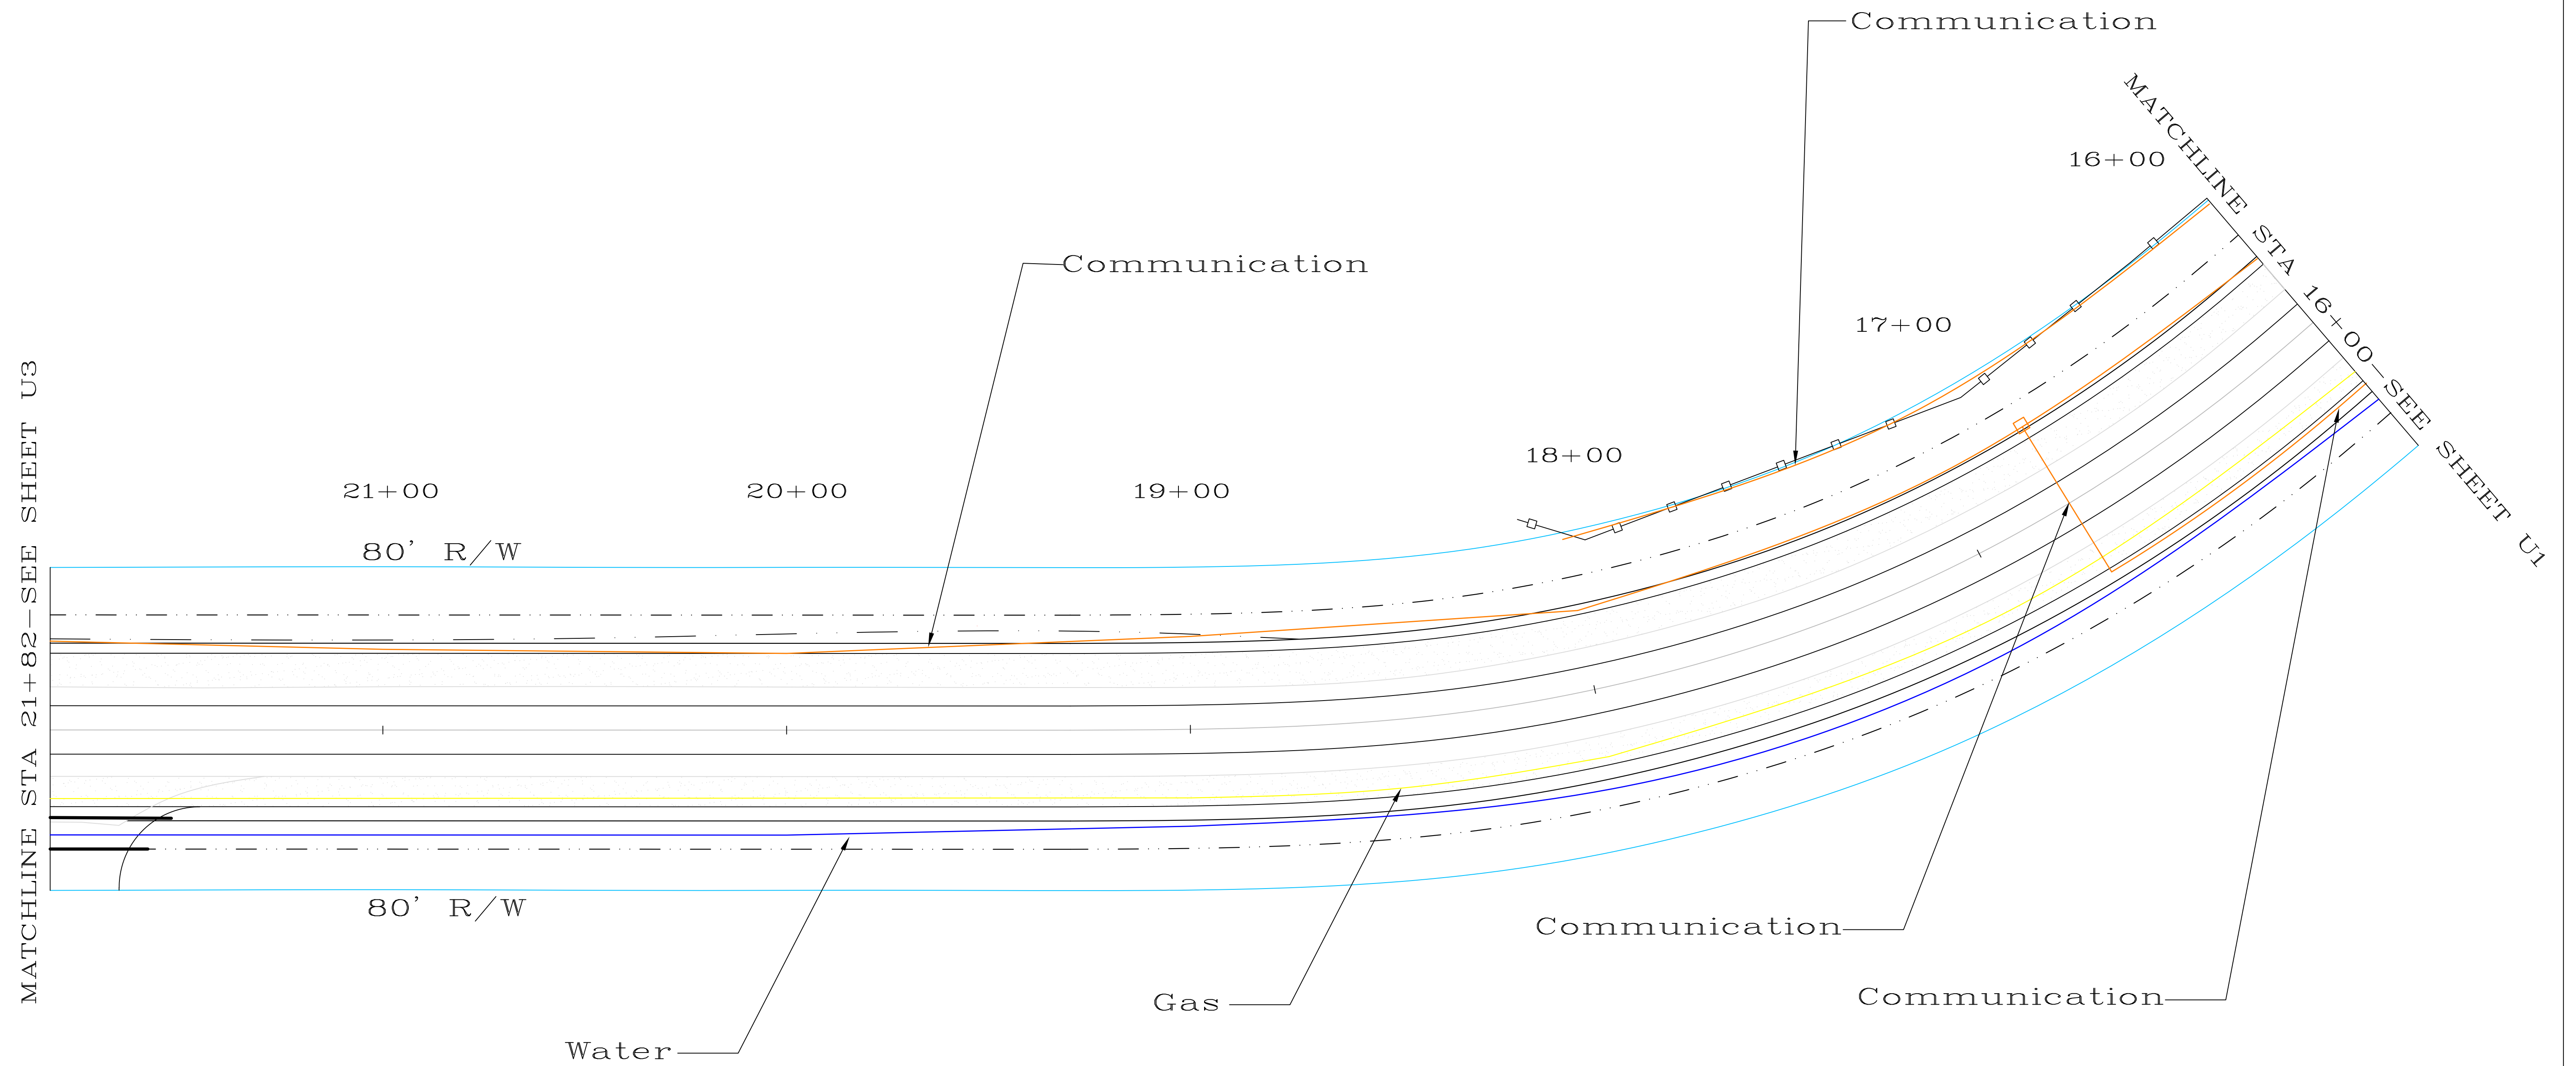

Horry County
Utility Sheet
Legends Drive

November 7, 2024


SCALE 1" = 20'

CONSTRUCTION PLANS

STATE	COUNTY	ROUTE NAME	SHEET NO.	TOTAL SHEETS
SC	HORRY	LEGENDS DR	U3	12

Note: All utility locations are approximate and for reference only. Contractor is responsible for locating all utilities prior to the start of construction.

The Typical Section for 2' Widening will extend 11,380FT (2.16 Miles) From This Point to The Nose of The Existing Grass Median at the Guard House

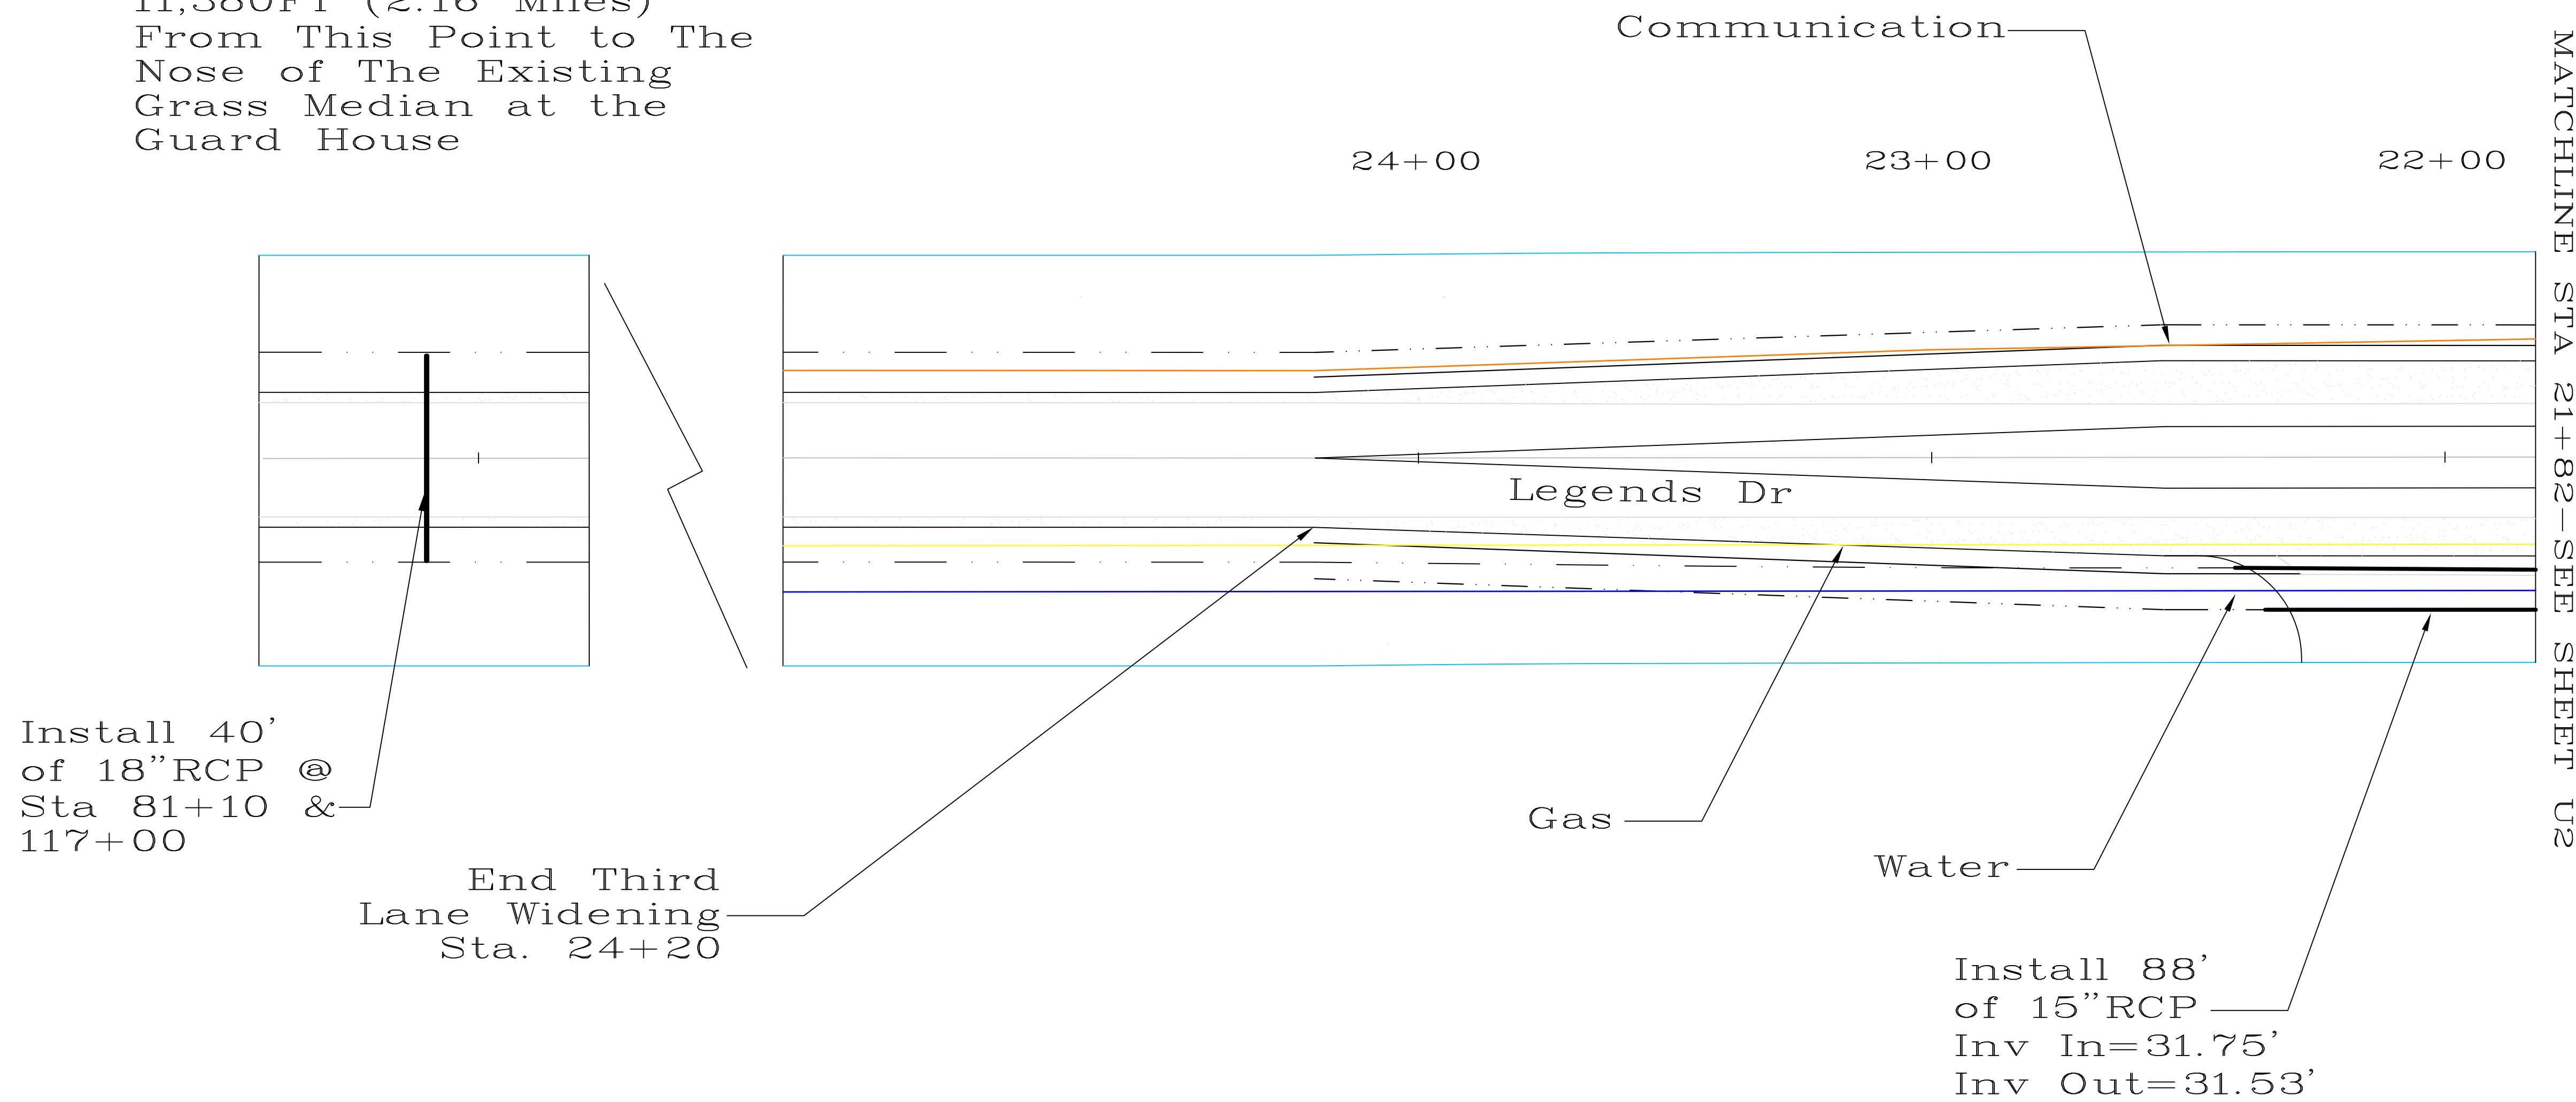

Horry County
Utility Sheet
Legends Drive

November 8, 2024

SCALE 1"=20'